

DO NOT SCALE  
Work to annotated dimensions only.

Read drawing in conjunction with relevant specification, Structural Engineers' and Services Engineers' drawings.

Confirm all dimensions before commencement of any work on site or fabrication.

Rev	Date	Description
A	03/10/07	PLAN / ELEVATION RECONFIGURED

### Materials Schedule

- 01 Buff brick
- 02 Stratified High Density timber panel  
Natural Eyong Colour
- 03 RAL 7011 Polyester powder coated  
aluminium framed windows / doors
- 04 RAL 7011 Polyester powder coated  
steel balustrade

WELL ITH LANE / QUEENSWAY  
ROCHDALE

Block D

Status


PLANNING

Scale 1:100 @ a3  
Drawn by MRD  
Date OCT 06

Job number 0463  
Drawing number L(-)215  
Revision A

**hopper**  
associates

Architects and Designers  
115-116 Portland Street  
Manchester  
M1 6DW  
T 0161 237 5566  
F 0161 237 5030  
E man@hopperassociates.com  
W www.hopperassociates.com

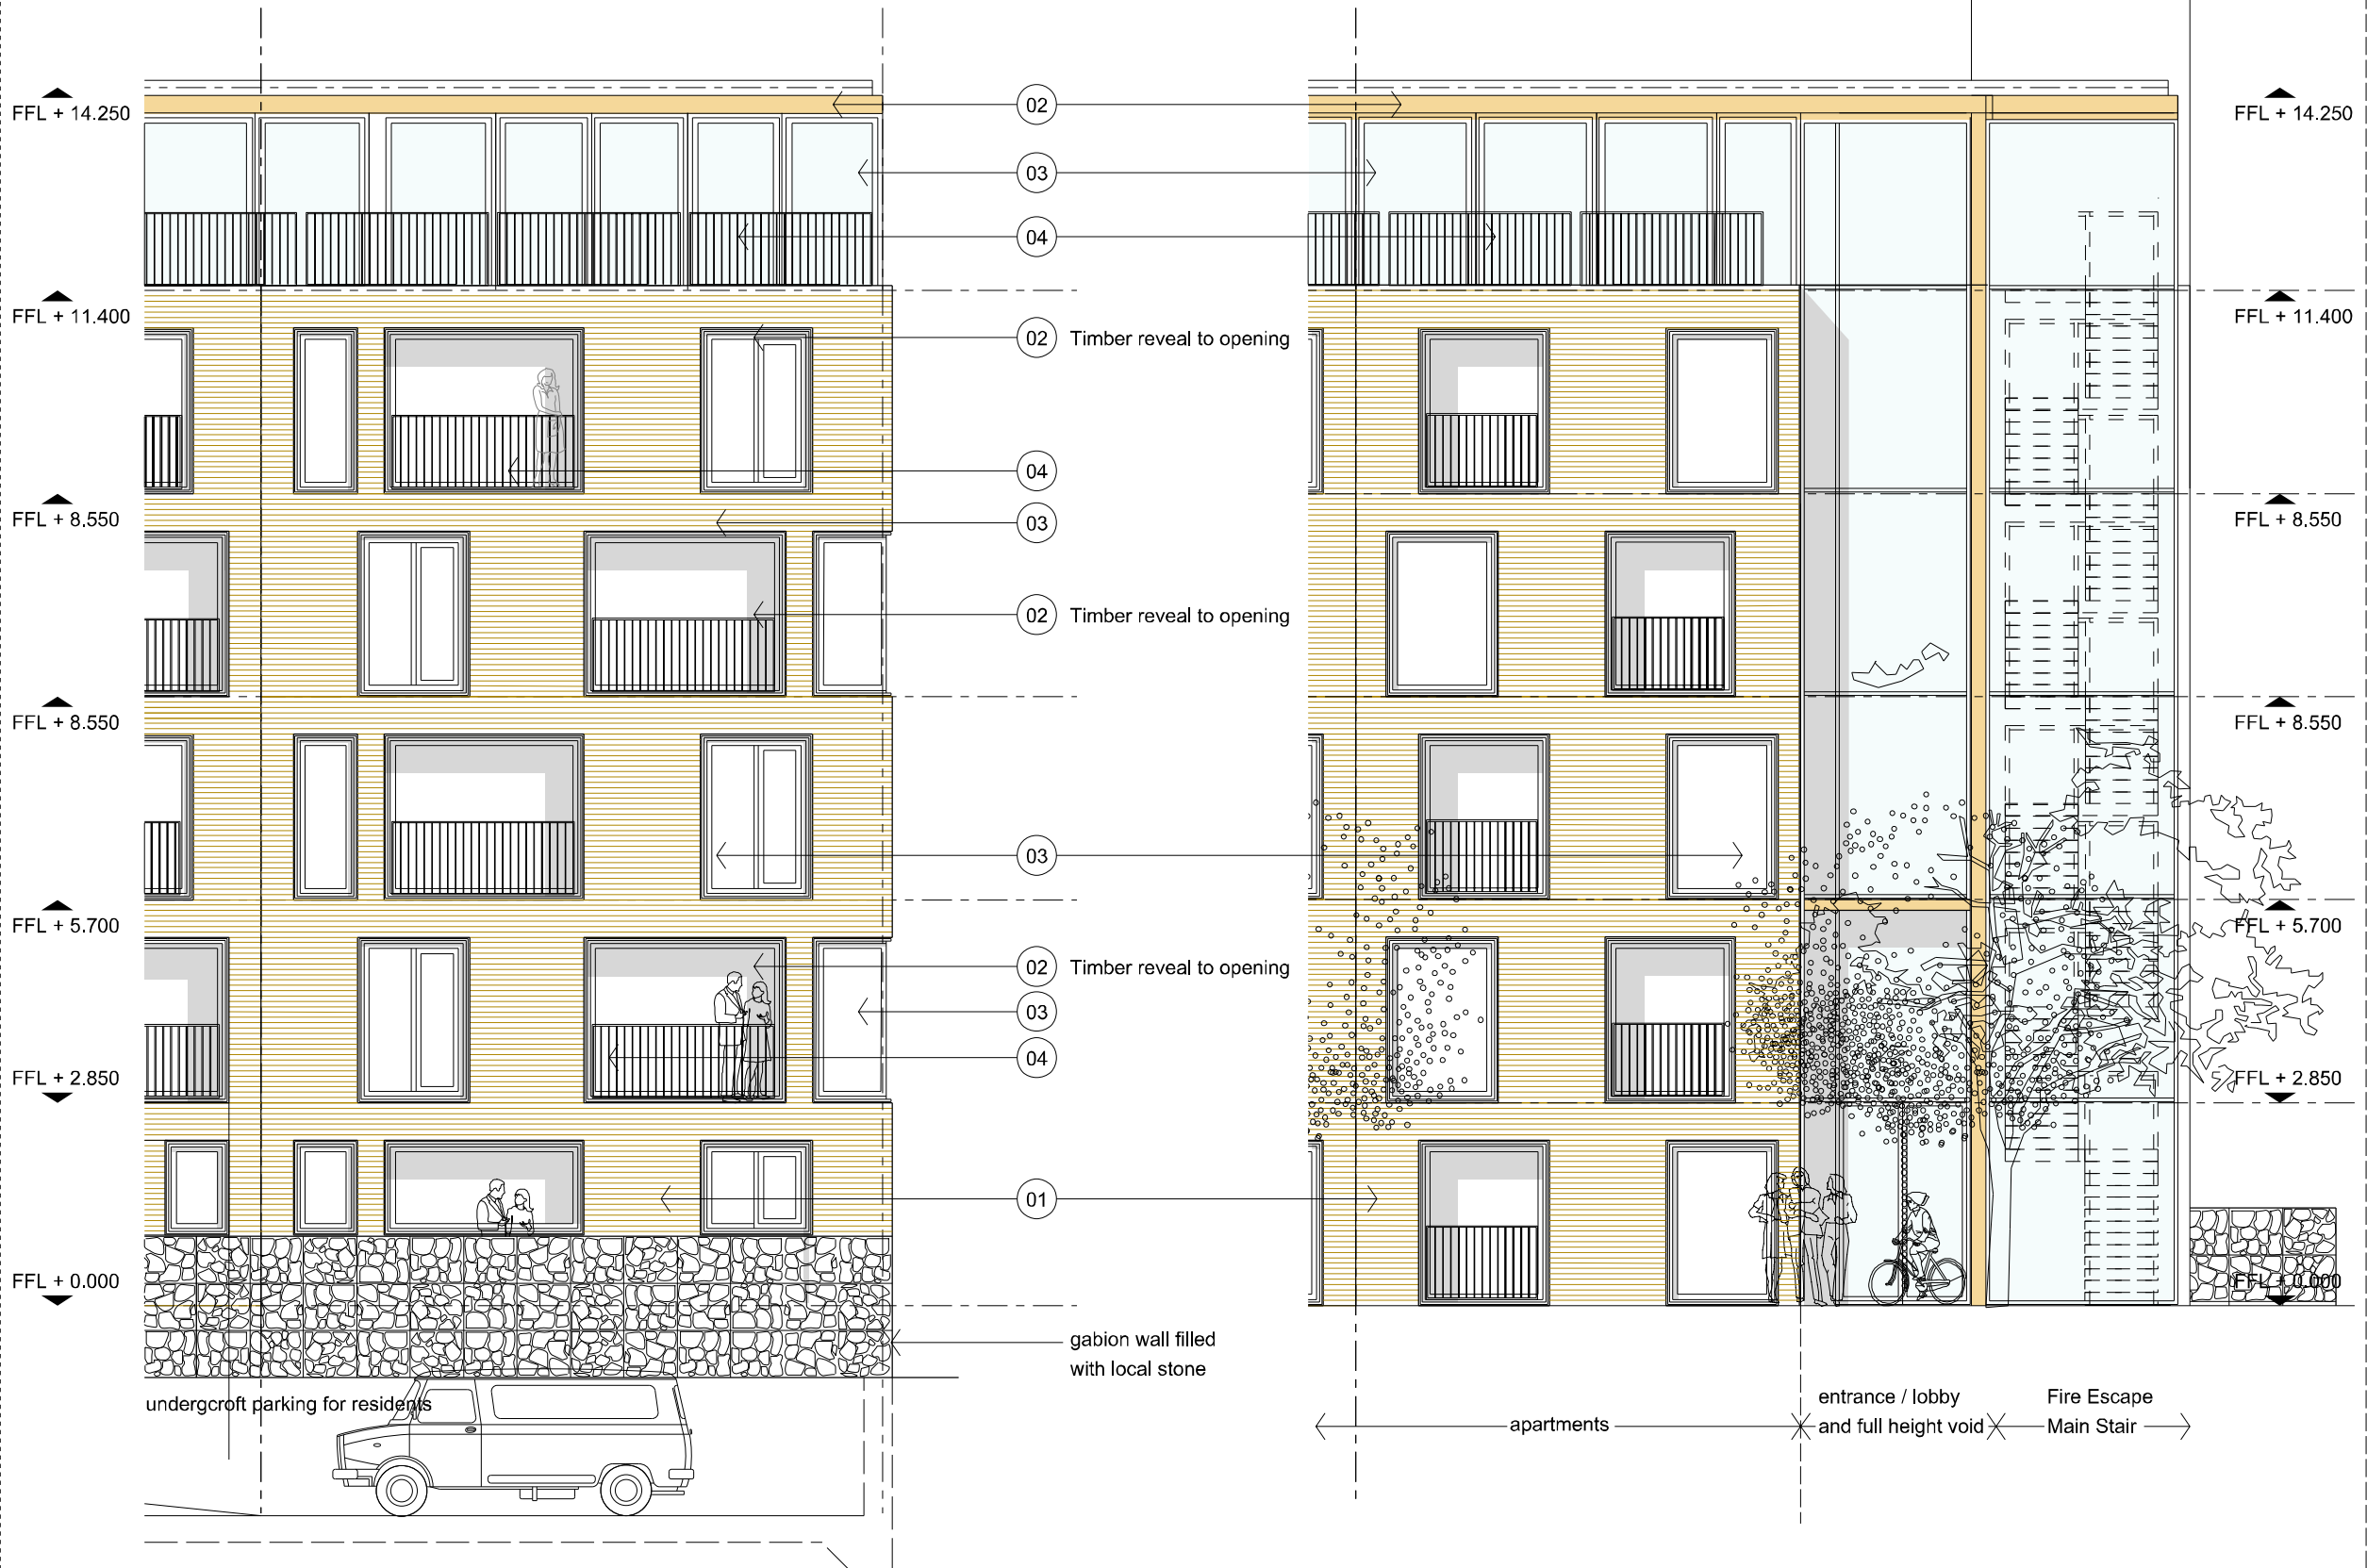

north west elevation (to canal side)  
scale 1:100

south east elevation  
scale 1:100